


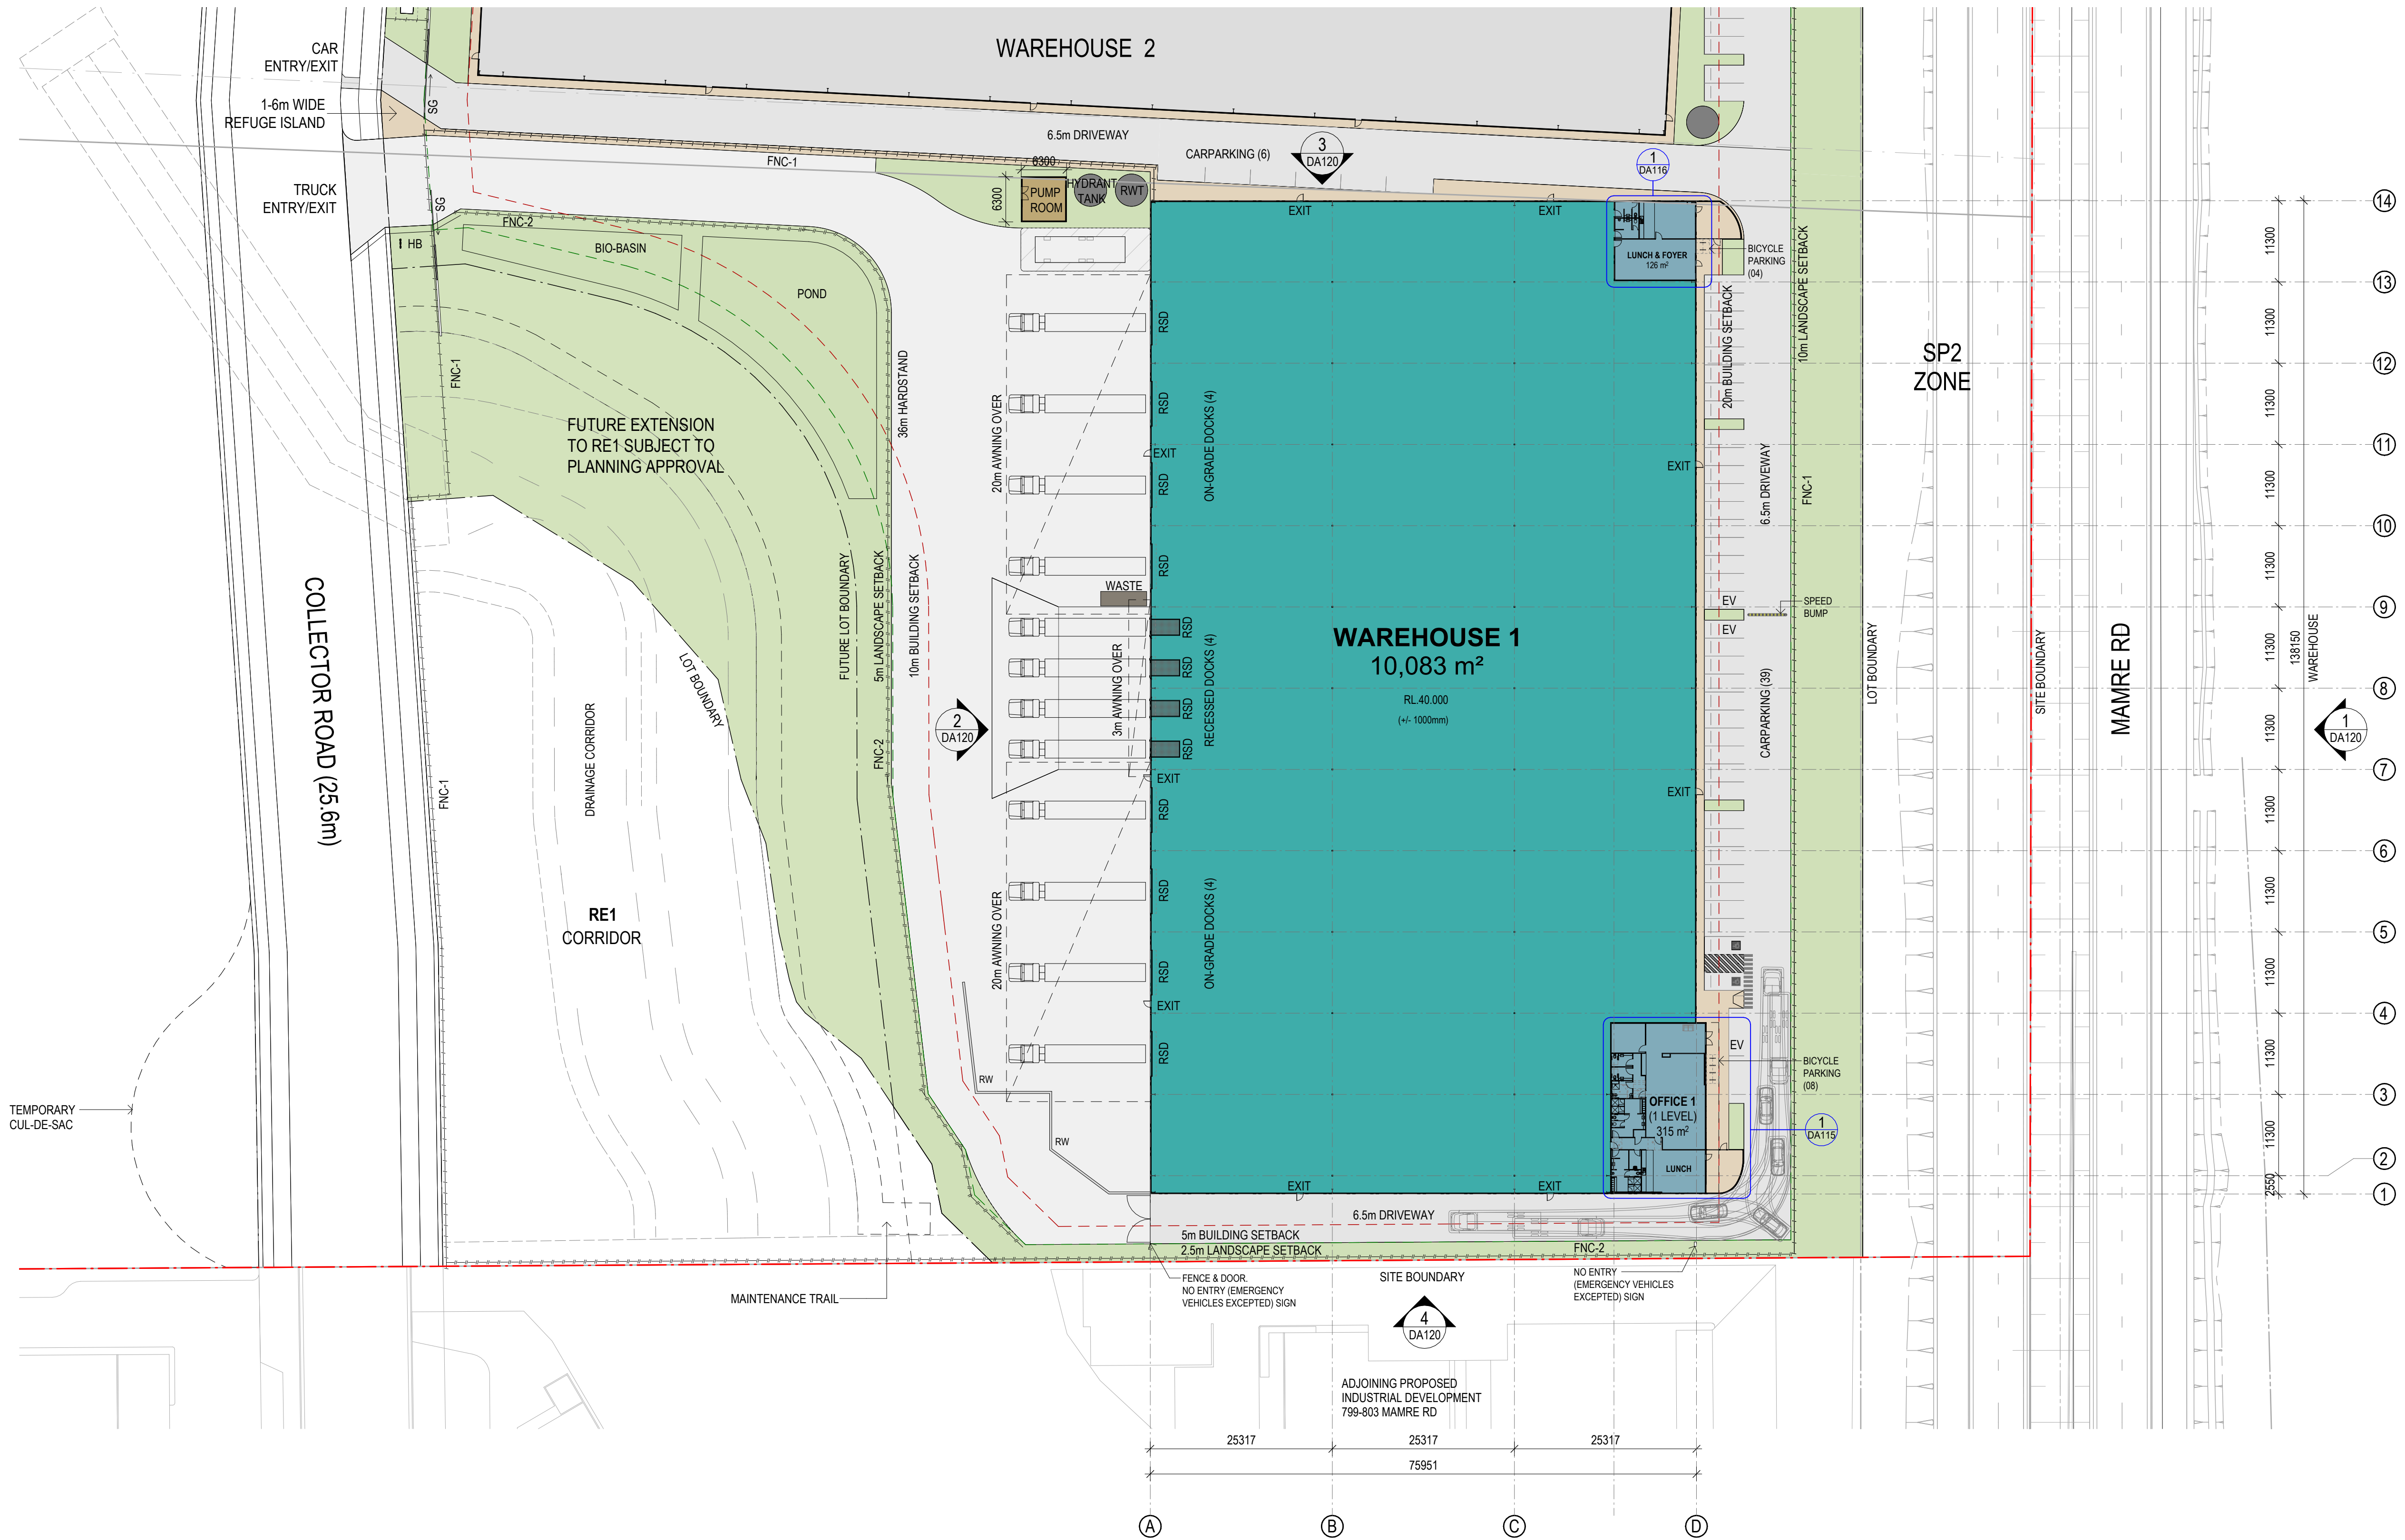

- LEGEND:**
- SITE BOUNDARY
 - LOT BOUNDARY
 - LANDSCAPE SETBACK
 - BUILDING SETBACK
 - EV ELECTRIC VEHICLE CHARGING BAY
 - RW RETAINING WALL
 - FB FIRE BRIGADE TRUCK
 - SS SUB STATION
 - HB HYDRANT BOOSTER
 - RWT RAINWATER TANK
 - SG SLIDING SECURITY GATE
 - FNC-1, PALISADE FENCE
 - FNC-2, CHAINWIRE MESH FENCE

WH1 AREA SCHEDULE	
SITE AREA	53,779 m²
CARPARKING SPACES	45
WAREHOUSE 1	10,083 m²
OFFICE 1 (1 Level)	315 m²
OFFICE 2 (1 Level)	126 m²
TOTAL GLA	
10,524 m²	