


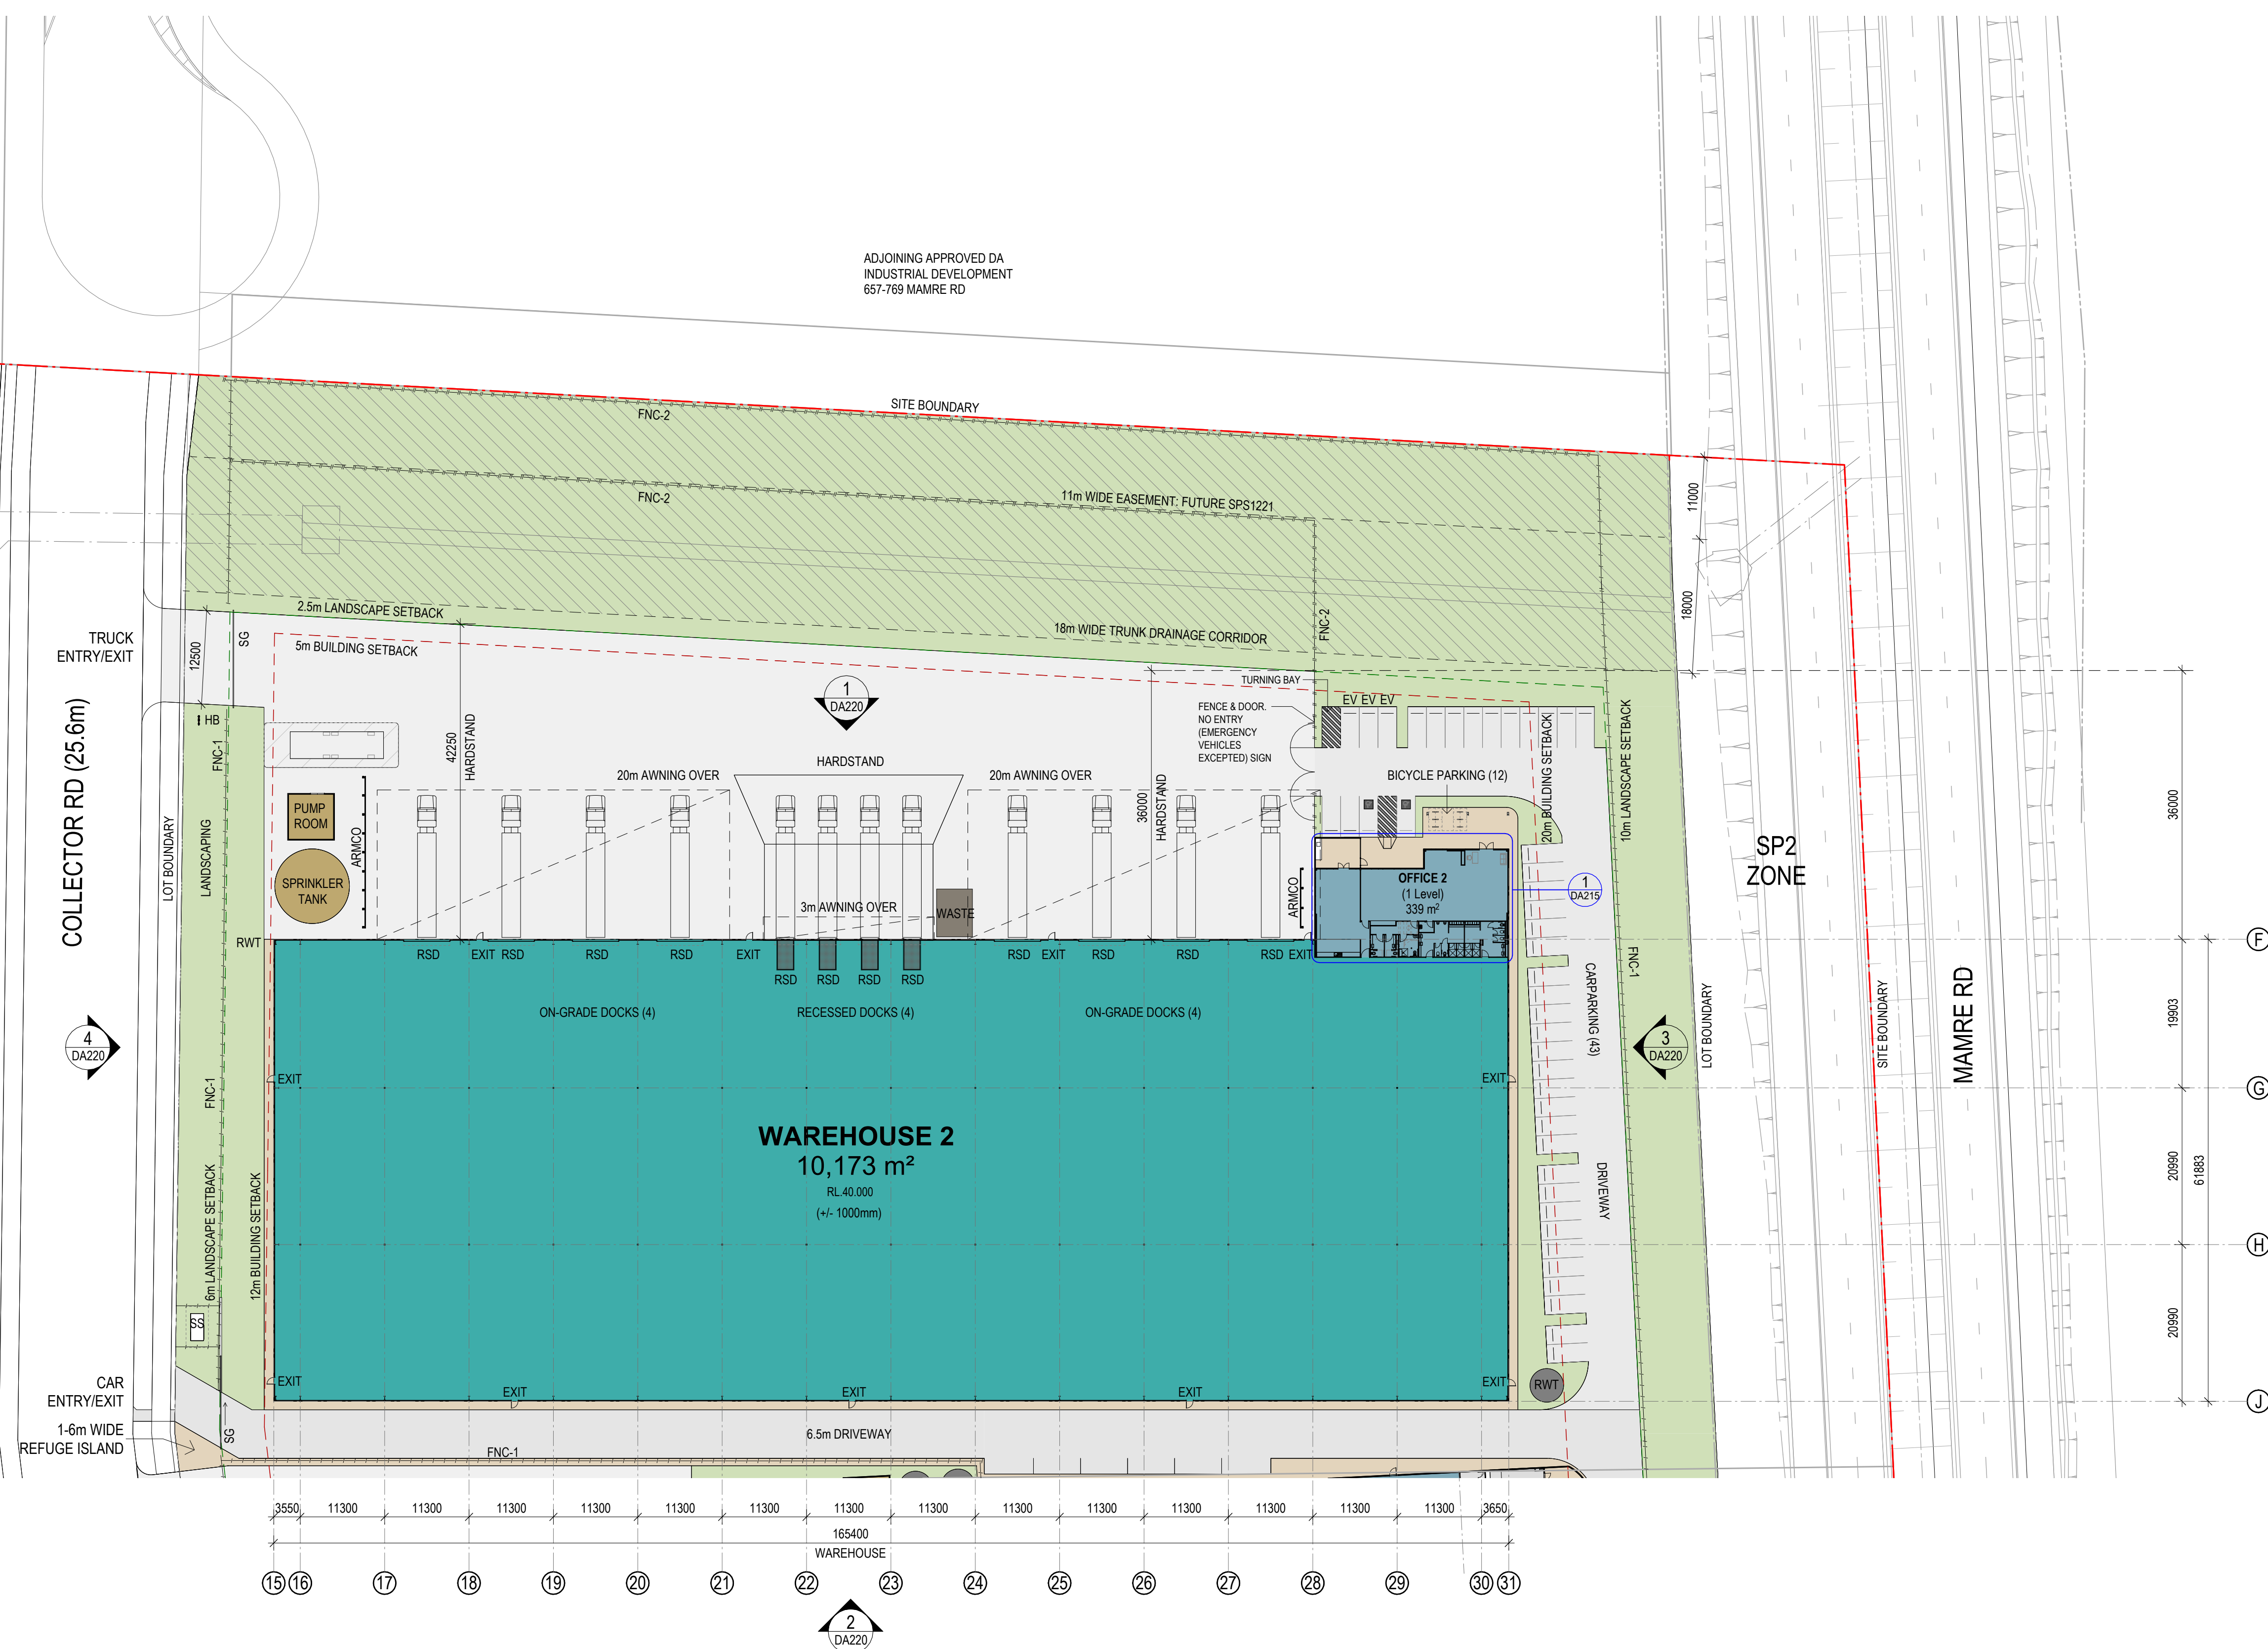

LEGEND:

- | | |
|---|-------------------------------|
|  | SITE BOUNDARY |
|  | LOT BOUNDARY |
|  | LANDSCAPE SETBACK |
|  | BUILDING SETBACK |
| EV | ELECTRIC VEHICLE CHARGING BAY |
| RW | RETAINING WALL |
| FB | FIRE BRIGADE TRUCK |
| SS | SUB STATION |
| HB | HYDRANT BOOSTER |
| RWT | RAINWATER TANK |
| SG | SLIDING SECURITY GATE |
|  | FNC-1, PALISADE FENCE |
|  | FNC-2, CHAINWIRE MESH FENCE |

WH2 AREA SCHEDULE

SITE AREA	53,779 m ²
CARPARKING SPACES	43
WAREHOUSE 2	10,173 m ²
OFFICE 2 (1 Levels)	339 m ²
TOTAL GLA	10,512 m ²